

3030262 102

PLAN HOLD CORPORATION • IRVINE, CALIFORNIA  
REPORTED BY NUMBER 07544

DRAWING NUMBER  
3030262

DRAWING NUMBER  
21(10-11)

PLAN HO





# SURVEY OF SOUTH LINE OF 19th STREET SOUTH FOR CITY OF LONG BEACH PACIFIC COUNTY, WASHINGTON

EQUIPMENT USED:  
LIETZ SOKKISHA SDM3F10 SEMI-TOTAL STA. EDM, PENTAX PRISM  
RELATIVE ACCURACY EXCEEDS ONE FOOT IN TEN THOUSAND

**BASIS OF BEARINGS:**  
BEARINGS ARE LAMBERT GRID BEARINGS BASED ON  
TOWN OF LONG BEACH, BY HILL & JAY, ASSOC., AUG. 1970  
AND FOUND CASED MONUMENTS SET BY PACIFIC COUNTY  
# = -02°35'01", DISTANCE SHOWN = FIELD  
CITY MONUMENT No. 27  
382.352.72  
1,104.221.96  
CITY MONUMENT No. 28

- = SET 1/2"X30" IRON ROD WITH CAP  
MARKED "FERRIER LS 20682"
- ⊕ = FOUND CASED MONUMENTS WITH CONCRETE  
AND BRASS SCREW
- ⊙ = FOUND AND ACCEPTED PK NAIL

( ) = PLAT BEARINGS AND/OR DISTANCE  
WERE DIFFERENT FROM FIELD

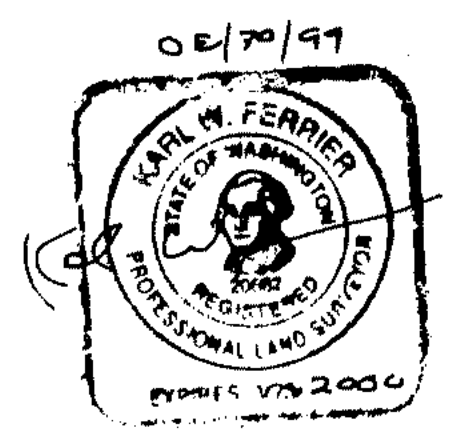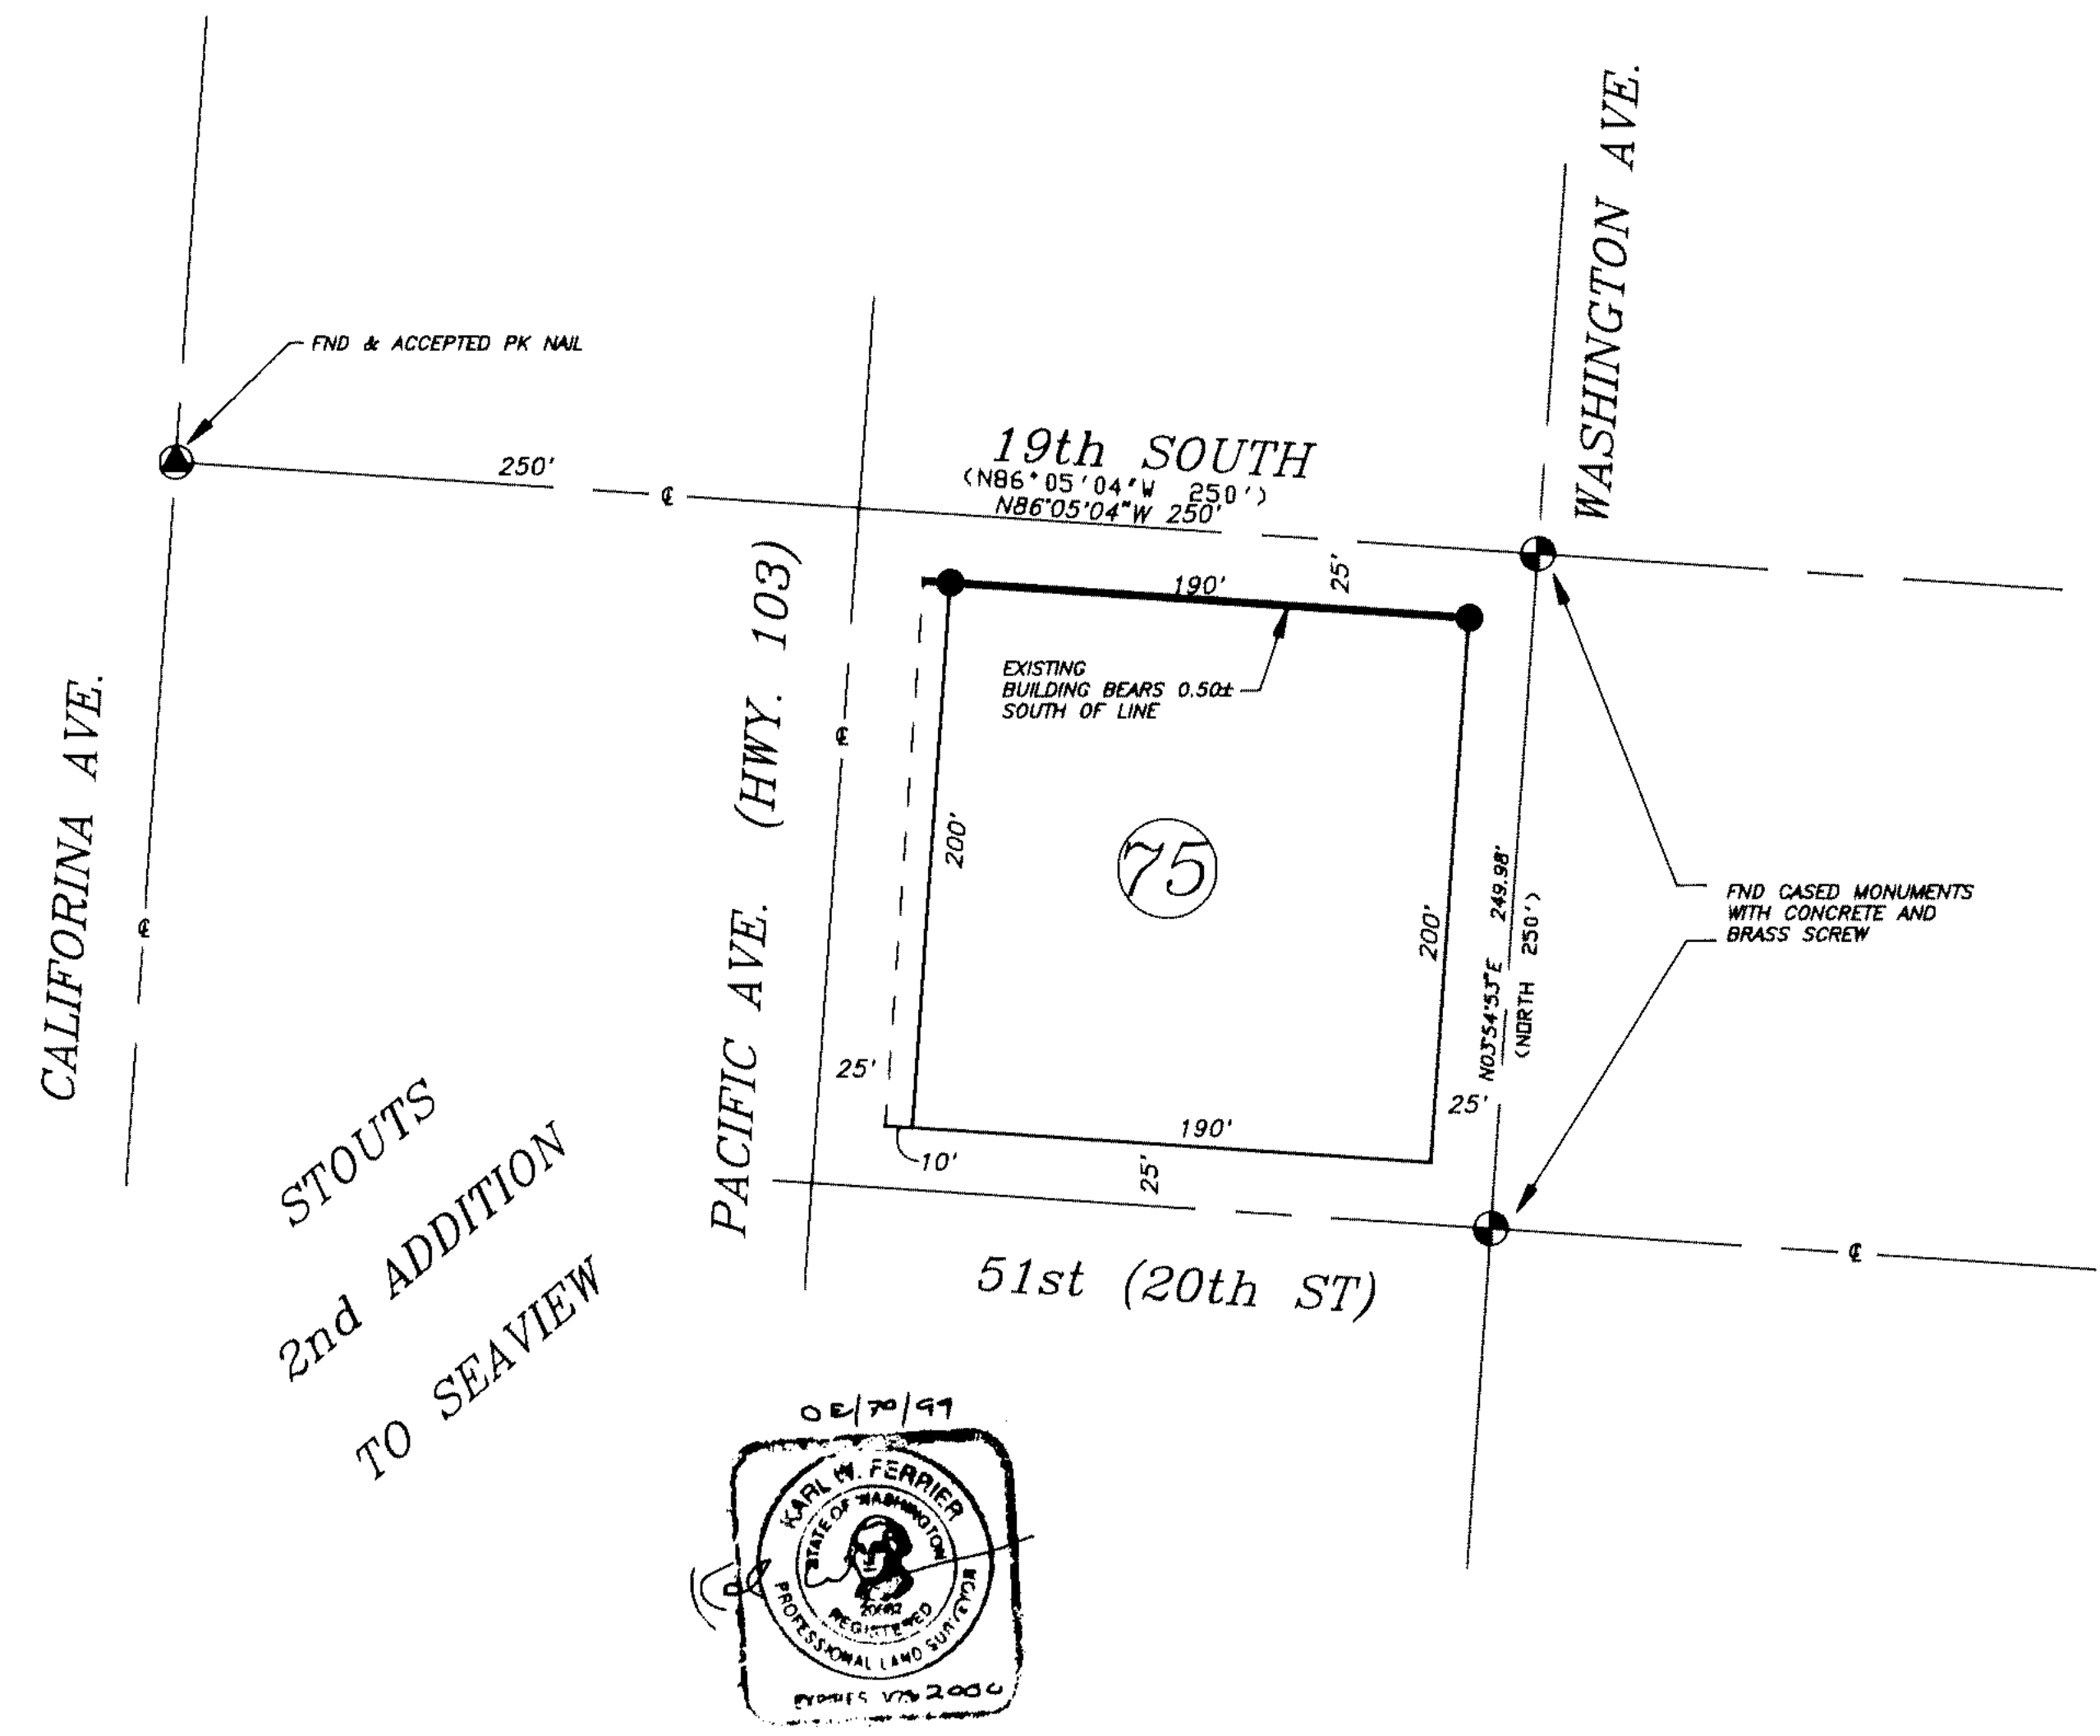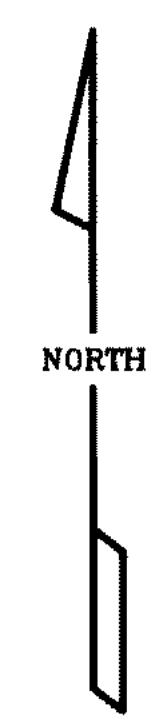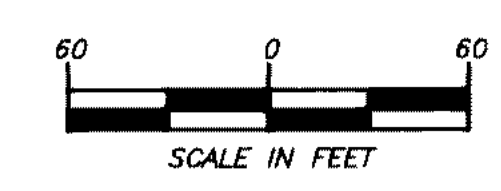

SW1/4 of NW1/4  
SEC. 21, TWP. 10 N, R. 11 W.W.M.

AUDITOR'S CERTIFICATE  
FILED FOR RECORD THIS 13th DAY OF Sept. 1999  
AT 2:30 PM. IN BOOK 13 OF SURVEYS AT PAGE 102  
AT THE REQUEST OF KARL W. FERRIER  
APN: 3030262  
County Auditor

THIS MAP CORRECTLY REPRESENTS A SURVEY MADE BY ME OR  
UNDER MY DIRECTION IN CONFORMANCE WITH THE REQUIREMENTS  
OF THE SURVEY RECORDING ACT AT THE REQUEST OF  
CITY OF LONG BEACH IN AUG. 1999  
Karl W. Ferrier, LS20682

**DESCRIPTION:**  
NORTH BOUNDARY LINE OF BLOCK 75  
STOUTS 2ND ADDITION TO SEAVIEW  
CITY OF LONG BEACH, PACIFIC COUNTY, WASHINGTON  
(LONGBEACH.TRV) 99R372.DWG

**KARL W. FERRIER** REG. LAND SURVEYOR  
WASHINGTON & OREGON  
P.O. BOX 1159, OCEAN PARK, WASH. 98640  
(360)665-4550 FAX(360)665-3750

CAD BY T.E.M.	DATE AUG. 27, 1999	DWG NO. 99R372
CREW CHIEF K.W.F.	SCALE 1"=60'	SHEET 1 OF 1

DK13  
P102